




COMBINATION SIDEWALK

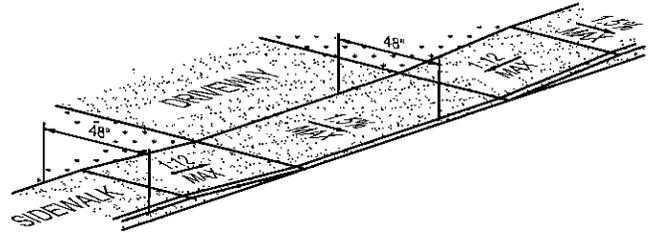


RAMP SIDEWALK

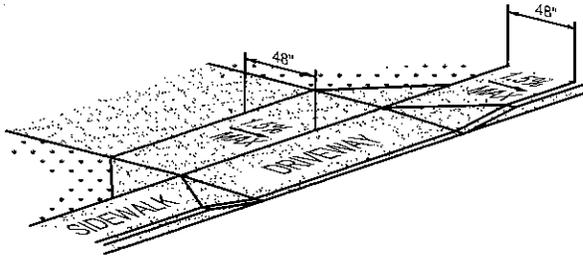


APRON OFFSET SIDEWALK

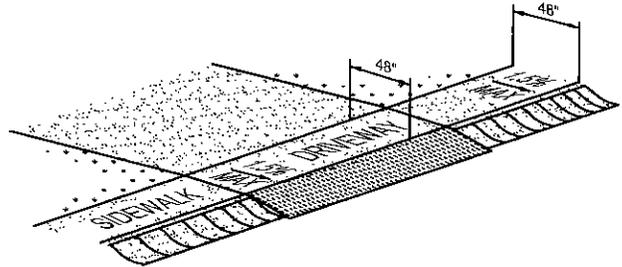

GUTTER BRIDGE PLATE

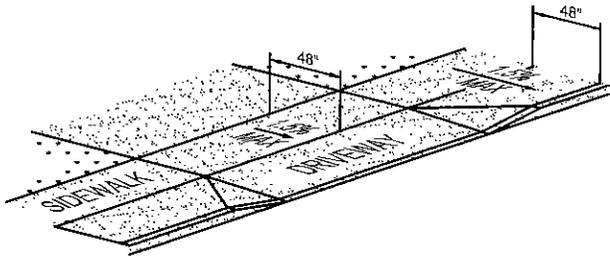


WIDE SIDEWALK

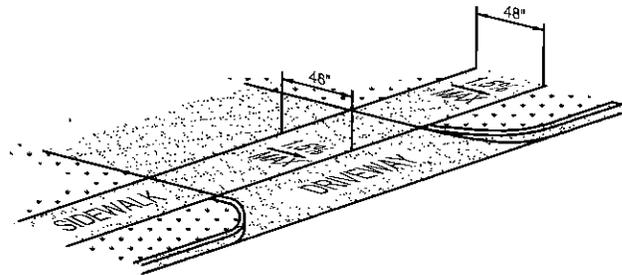

SETBACK SIDEWALK

SIDEWALK DRIVEWAY CONNECTIONS

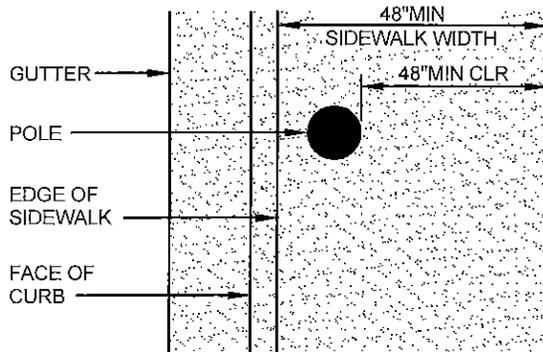

SIDEWALK WIDTH

CITY OF RIVERBANK  
DEPARTMENT OF PUBLIC WORKS

*William F. Kull*  
CITY ENGINEER - WILLIAM F. KULL

DRIVEWAY APPROACH

DRAWN BY: GK	DATE: 7/21/15	SCALE: NTS
REVISIONS: NONE	SECTION: STREETS	DRAWING NAME: 324.DWG

ADOPTED BY THE CITY COUNCIL:

DRAWING NO.

3-10-15

324